



RAIN BUCKET, INSTALL PER  
MANUFACTURER'S  
INSTRUCTIONS

MOUNTING CLAMPS INCLUDED.  
MOUNT RAIN BUCKET 10' ABOVE  
FINISHED GRADE

2" GALVANIZED  
STEEL POLE

FINISHED GRADE  
1 1/2" IN TURF AREA  
2" IN PLANTING AREA

CONCRETE FOOTING  
2500 PSI, SEE NOTE 1

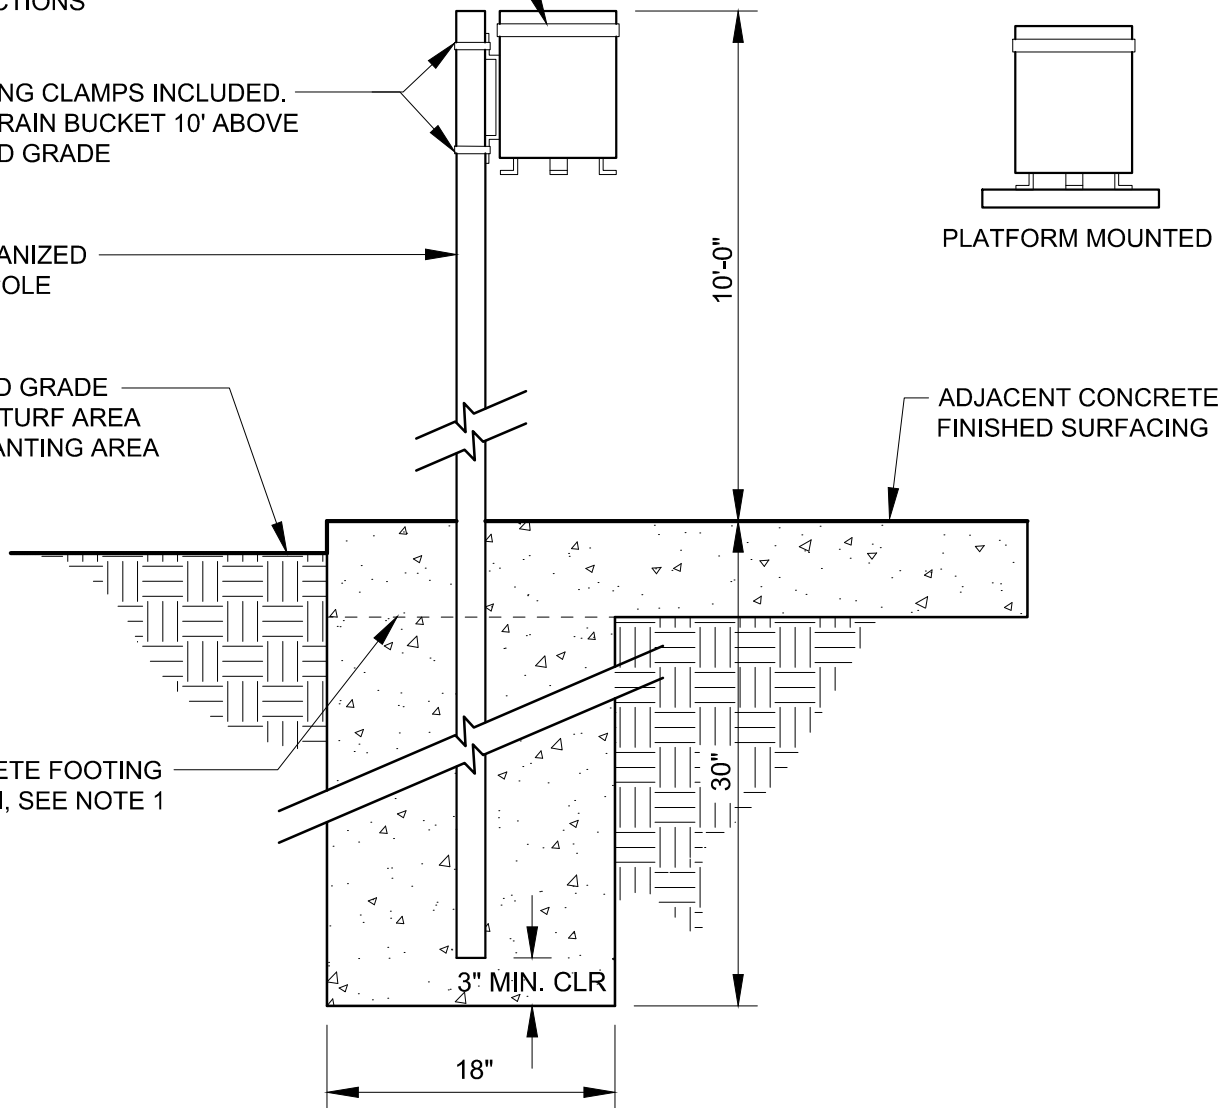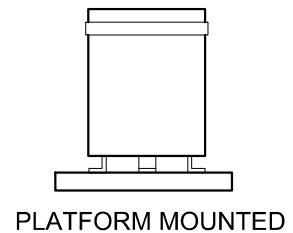

**NOTE:**

1. IF PLACED IN CONCRETE PLAZA OR SIDEWALK THE  
CONCRETE FOOTING SHALL BE HELD SHORT AND ADJACENT  
SURFACING POURED OVER TOP. JOINT ACCORDINGLY.



SCALE: 1" = 1'-0"

# CITY OF FREMONT PARK STANDARD DETAILS

## CALSENSE RAIN BUCKET

DATE APPROVED BY CITY COUNCIL  
December 13, 2011

RESOLUTION NO. 2011-65

SENIOR LANDSCAPE ARCHITECT

COMMUNITY SERVICES DIRECTOR

APR.	REVISED	DATE
REVISIONS		

FILE NO. PSD IRR-4.DWG	SCALE 1" = 1'-0"	DRAWN MAM	CHECKED RER	DATE 05/15/2011
---------------------------	---------------------	--------------	----------------	--------------------

DWG NO. PSD IRR-4	1 OF 1
----------------------	--------